


PEGG CONSULTANT
 & ENGINEERS Pvt. Ltd.
 www.pegengineers.com
 E-mail : pegcons@bom5.vsnl.net.in

Dwg NAME : FLOW SHEET FOR SEMI CONTI. HYDROGENATION PLANT WITH FILTER PRESS (SALES)		
Dwg NO :- PEGG A/7	DRN BY - GADKAR	SCALE - N.T.S.

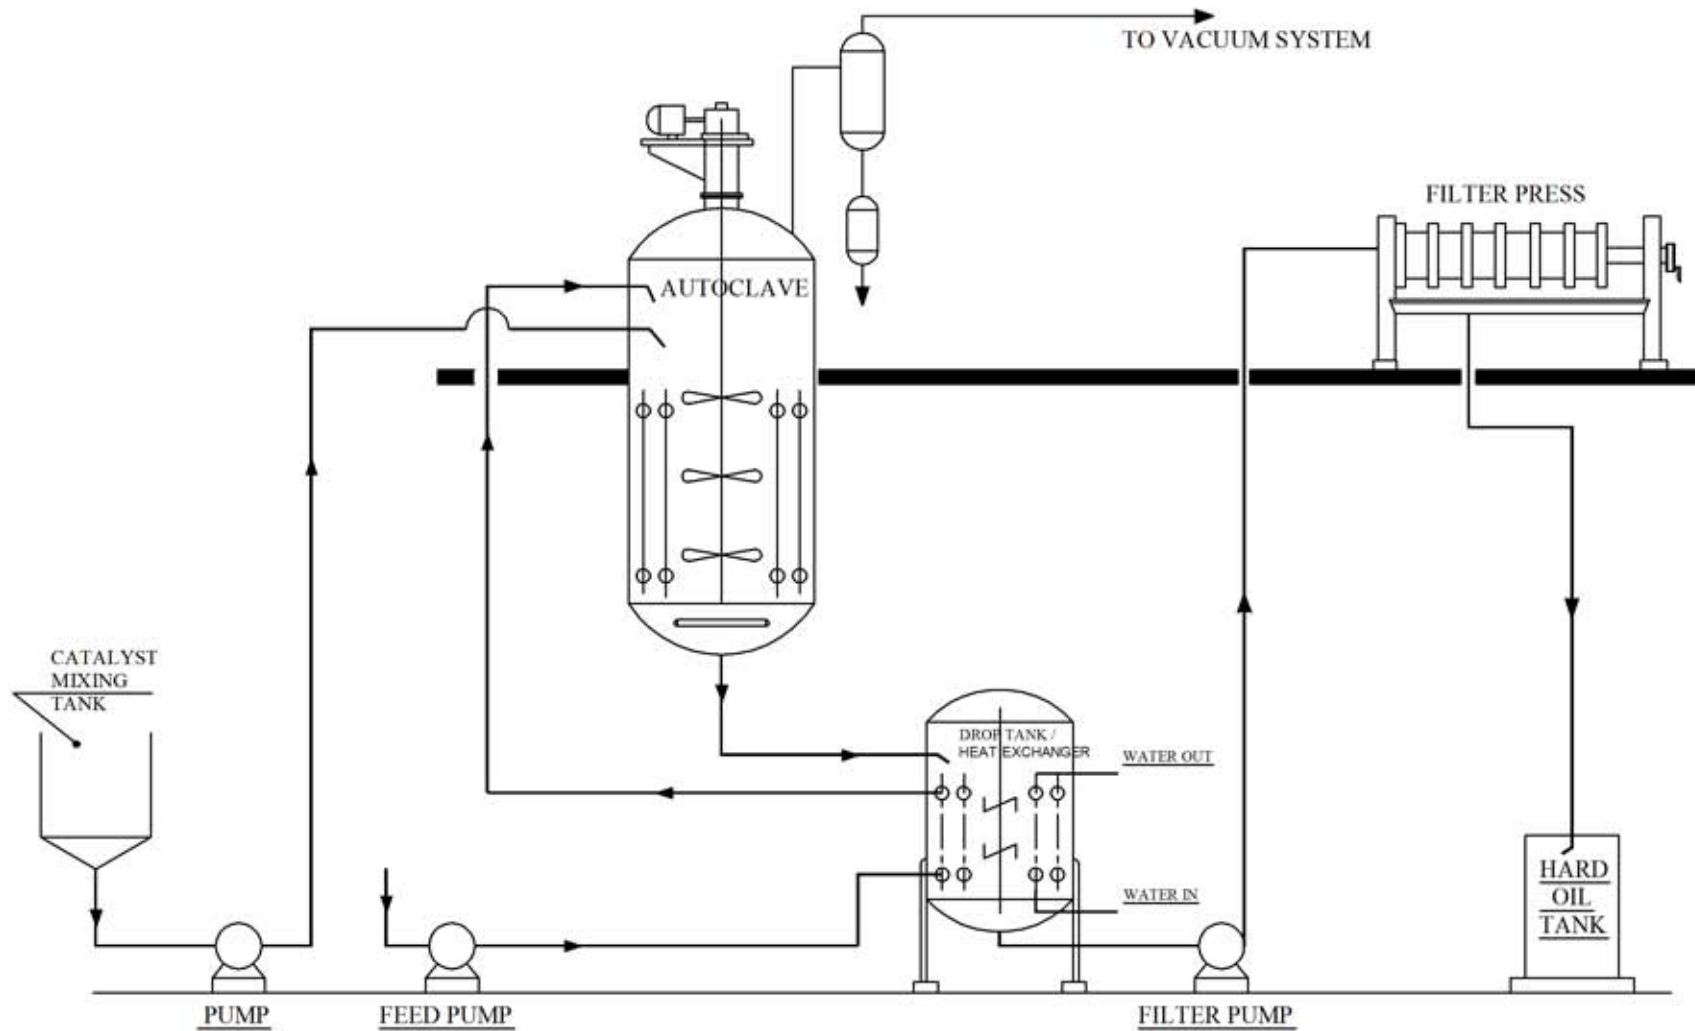

**PEGG CONSULTANT
& ENGINEERS Pvt. Ltd.**

www.pegengineers.com

E-mail : pegcons@bom5.vsnl.net.in

DWG NAME : FLOW SHEET FOR HYDROGENATION PLANT
WITH FILTER PRESS (SALES)

DWG NO - PEGG A/7A

DRN BY - SAMR

SCALE - N.T.S.